


ALL DIMENSIONS AND LEVELS ARE TO BE VERIFIED ON SITE BY THE CONTRACTOR BEFORE COMMENCING ANY WORK.






THE COPYRIGHT IN THIS DRAWING, INCLUDING THE DESIGN AND DETAILS SHOWN HEREON, IS RESERVED BY THE ENGINEERS.

THIS DRAWING IS NOT TO BE USED IN WHOLE OR PART OTHER THAN FOR THE INTENDED PURPOSE AND PROJECT, AS DEFINED ON THIS DRAWING. REFER TO THE CONTRACT FOR FULL TERMS AND CONDITIONS.

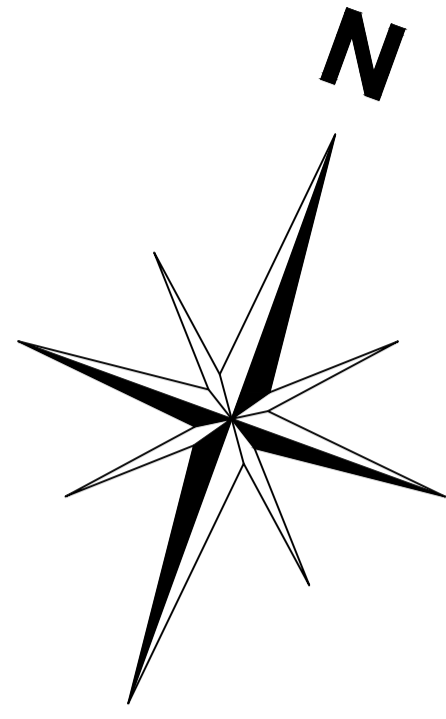

LEGEND

	SINGLE SWITCHED SOCKET OUTLET - 16A
	DOUBLE SWITCHED SOCKET OUTLET - 16A
	ELECTRICAL DISTRIBUTION BOARD
	TWO-WAY SWITCH
	ONE-WAY SWITCH
	TWIN TUBE FLUORESCENT - 2 x 30W
	WALL MOUNTED BUKHHEAD - Lascor B-10, 10W
	CEILING MOUNTED BUKHHEAD - Lascor B-10, 10W
	1.8m EARTH ROD - 35mm BGEW IN 25mm CONDUIT TO FLUSH 100mm x 100mm INSPECTION BOX 300mm APFL 25mm FLUSH CONDUIT FROM BOX TO ROOF STEEL
	DAYLIGHT SWITCH
	METER BOARD
	SIREN
	PRE-PAID METER BY OTHERS

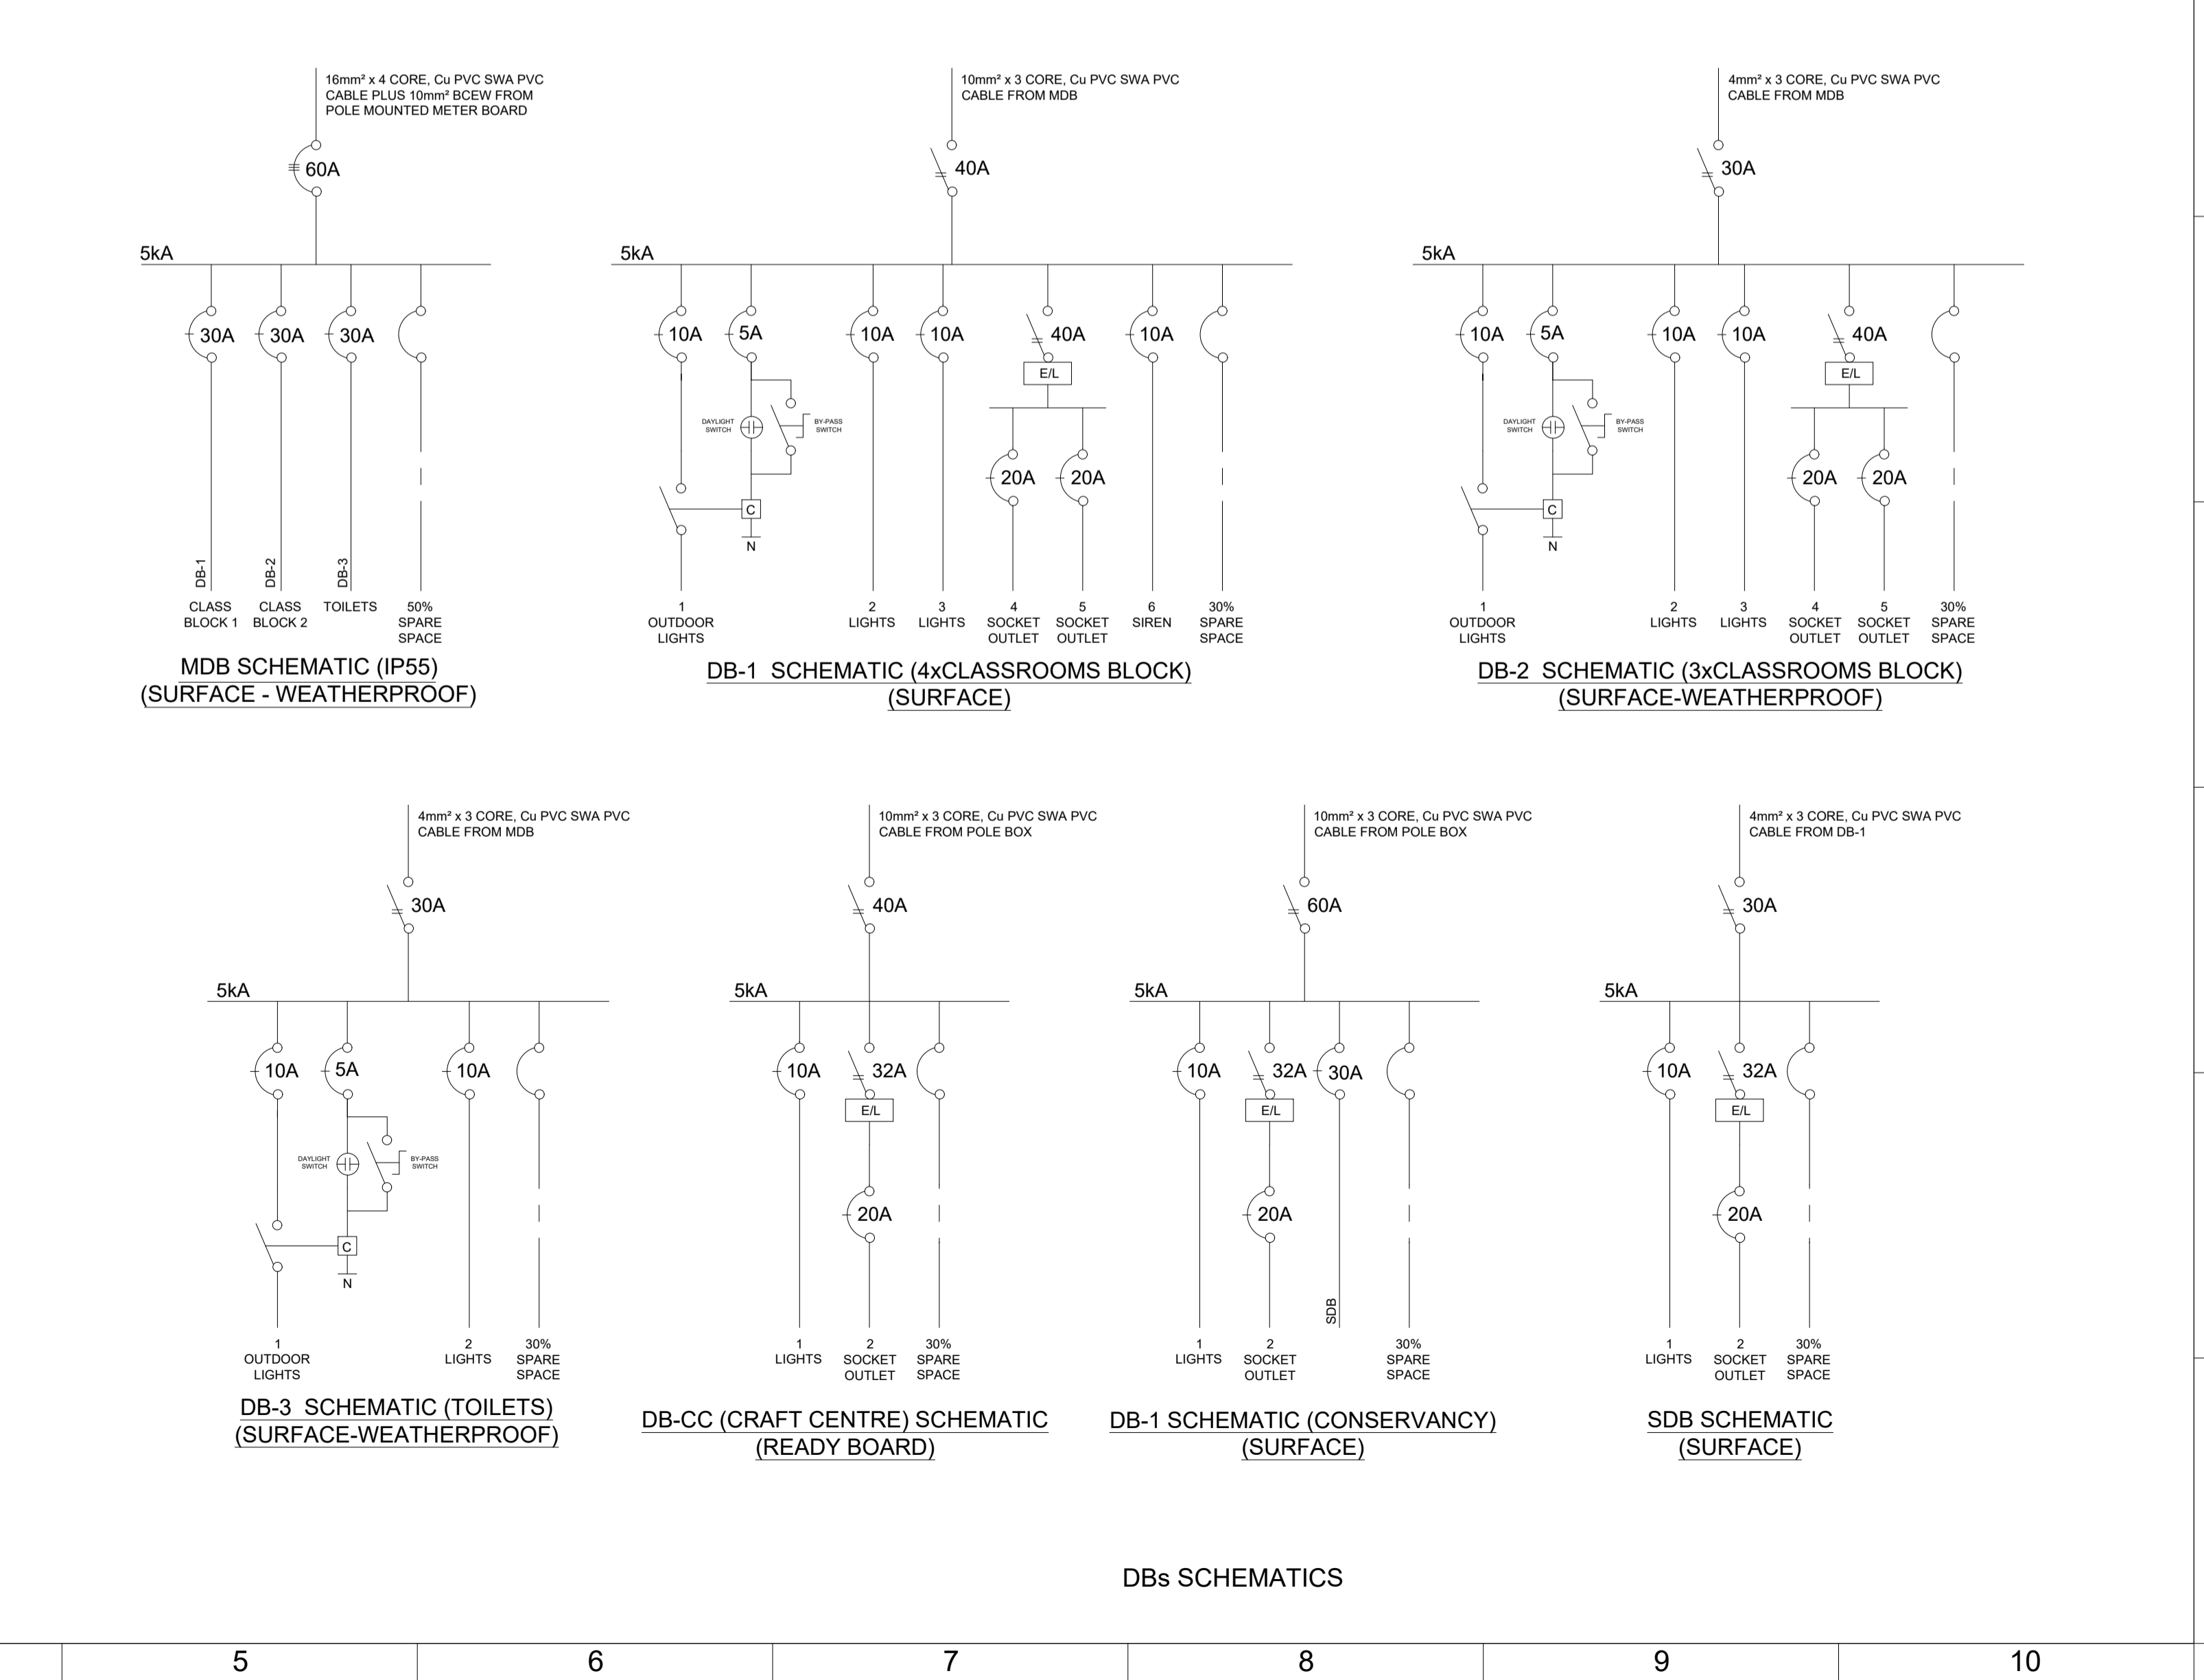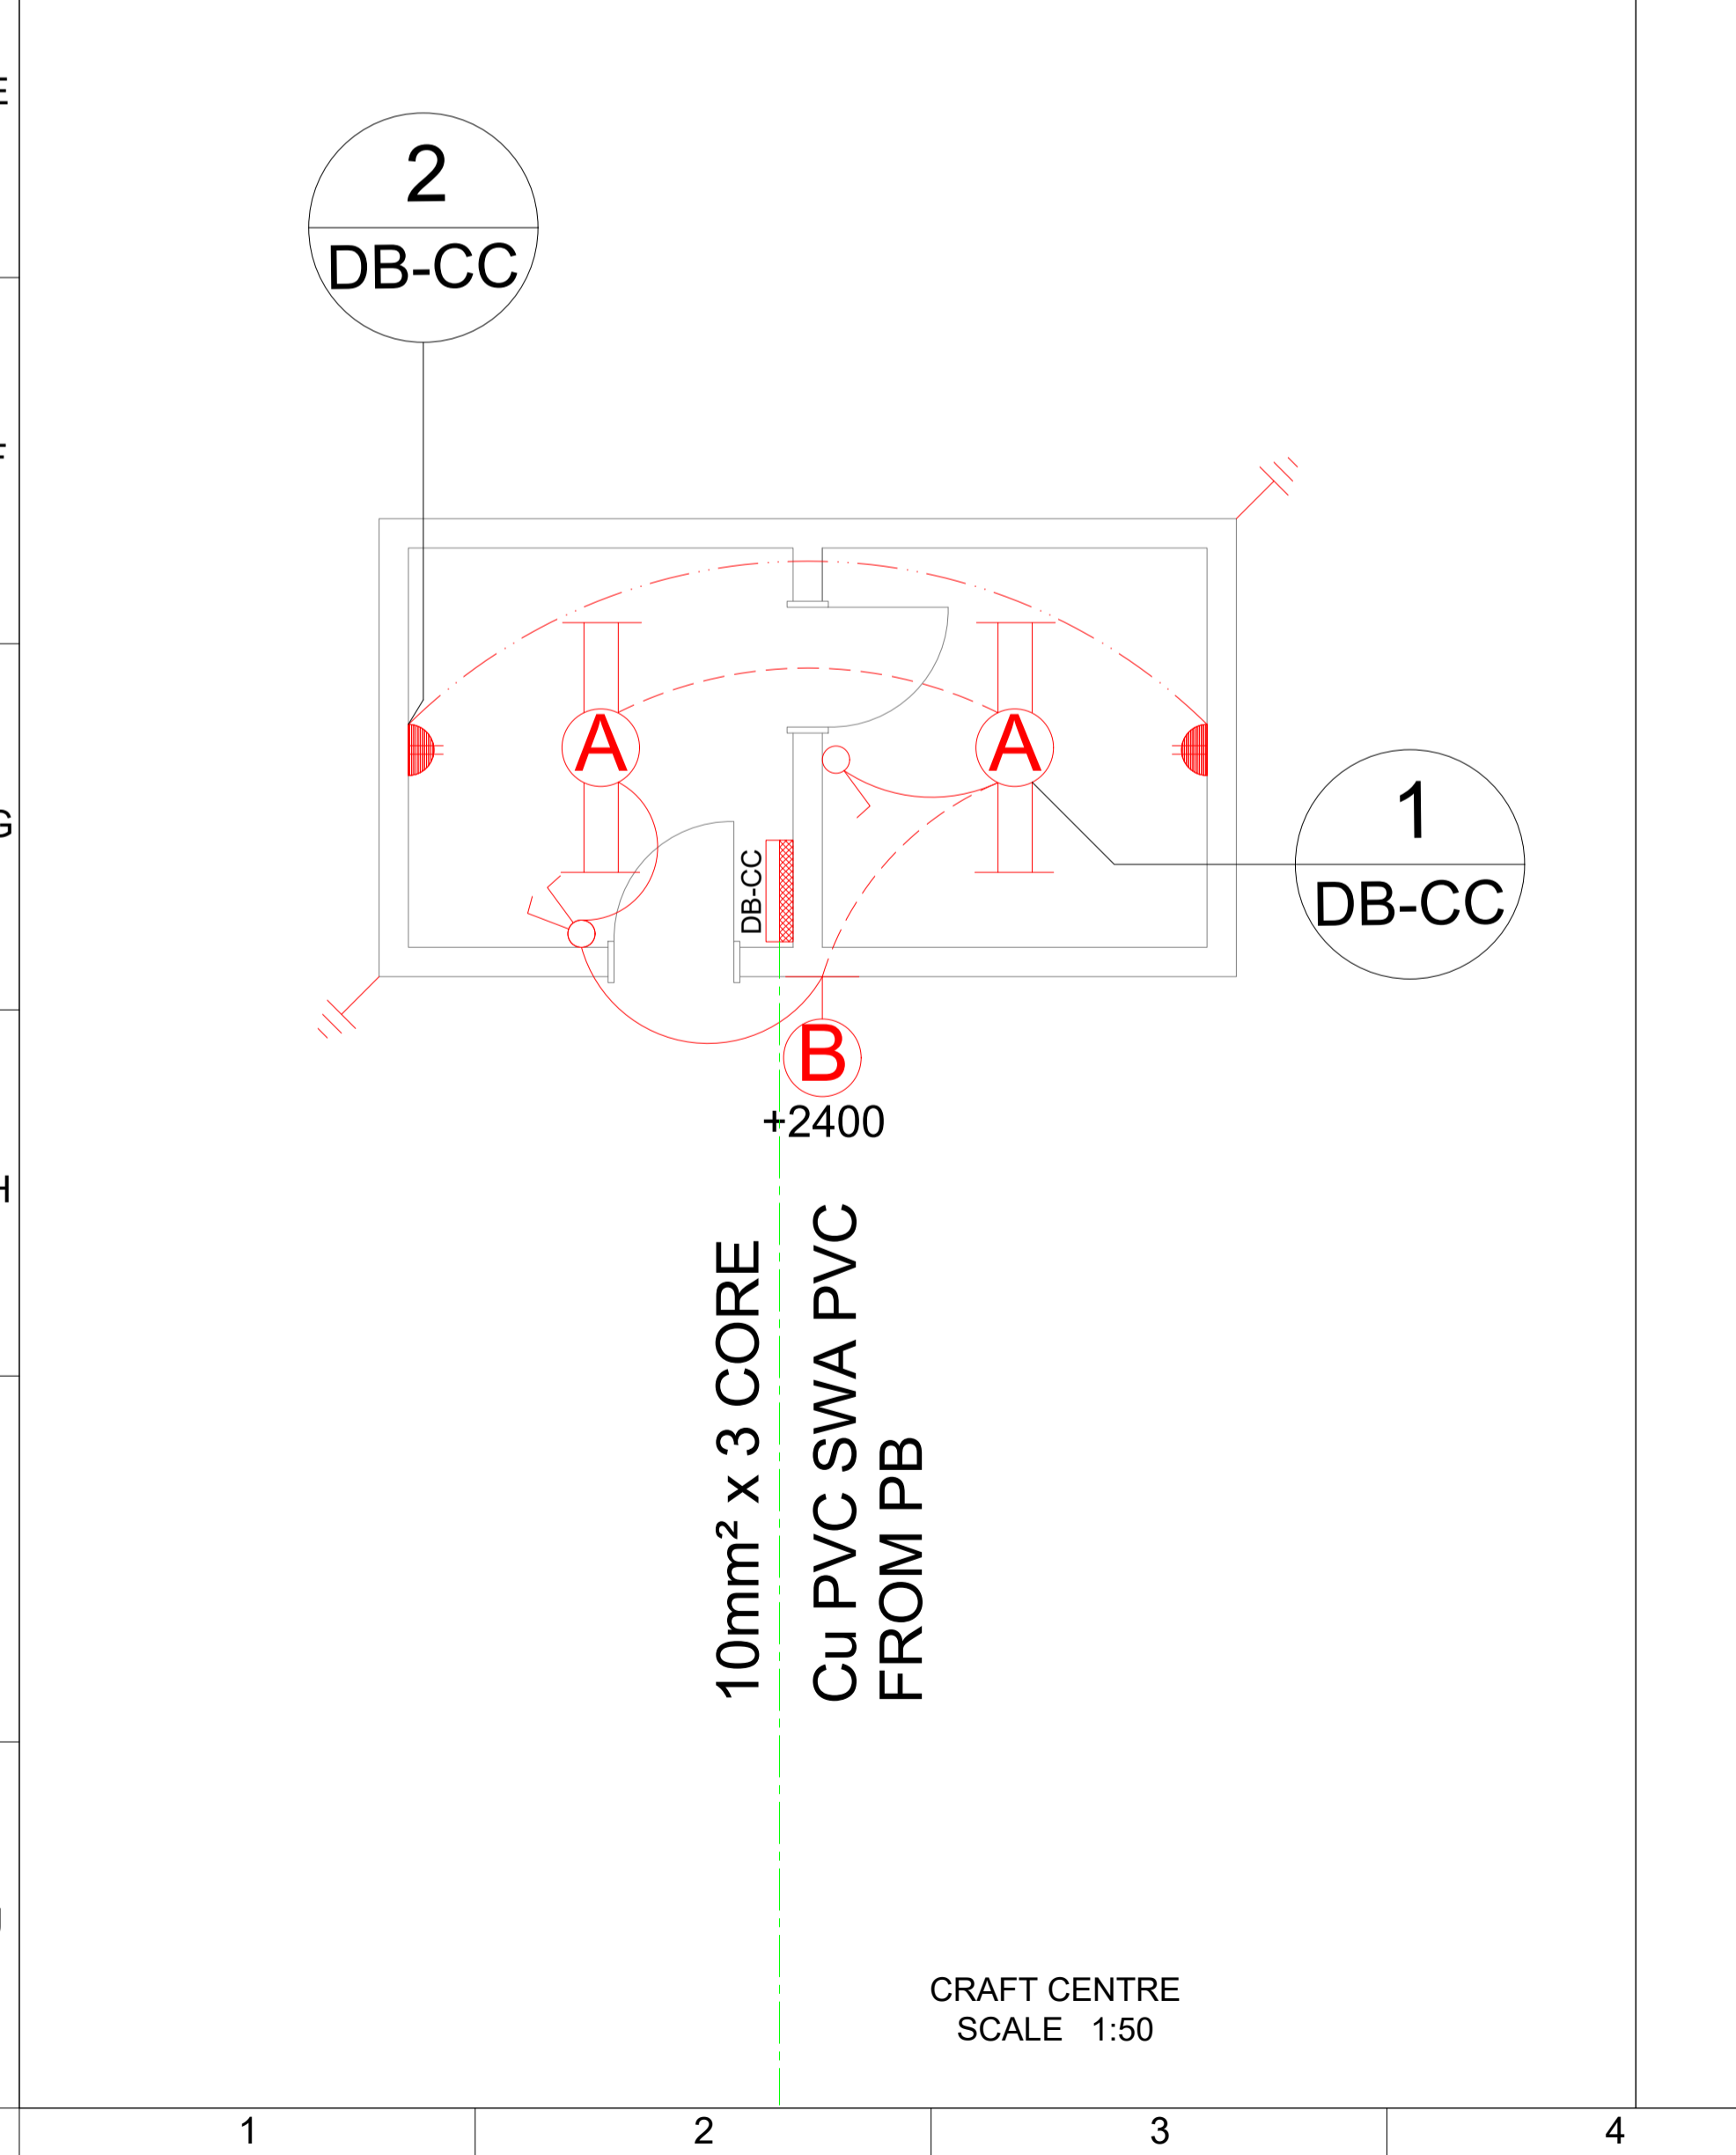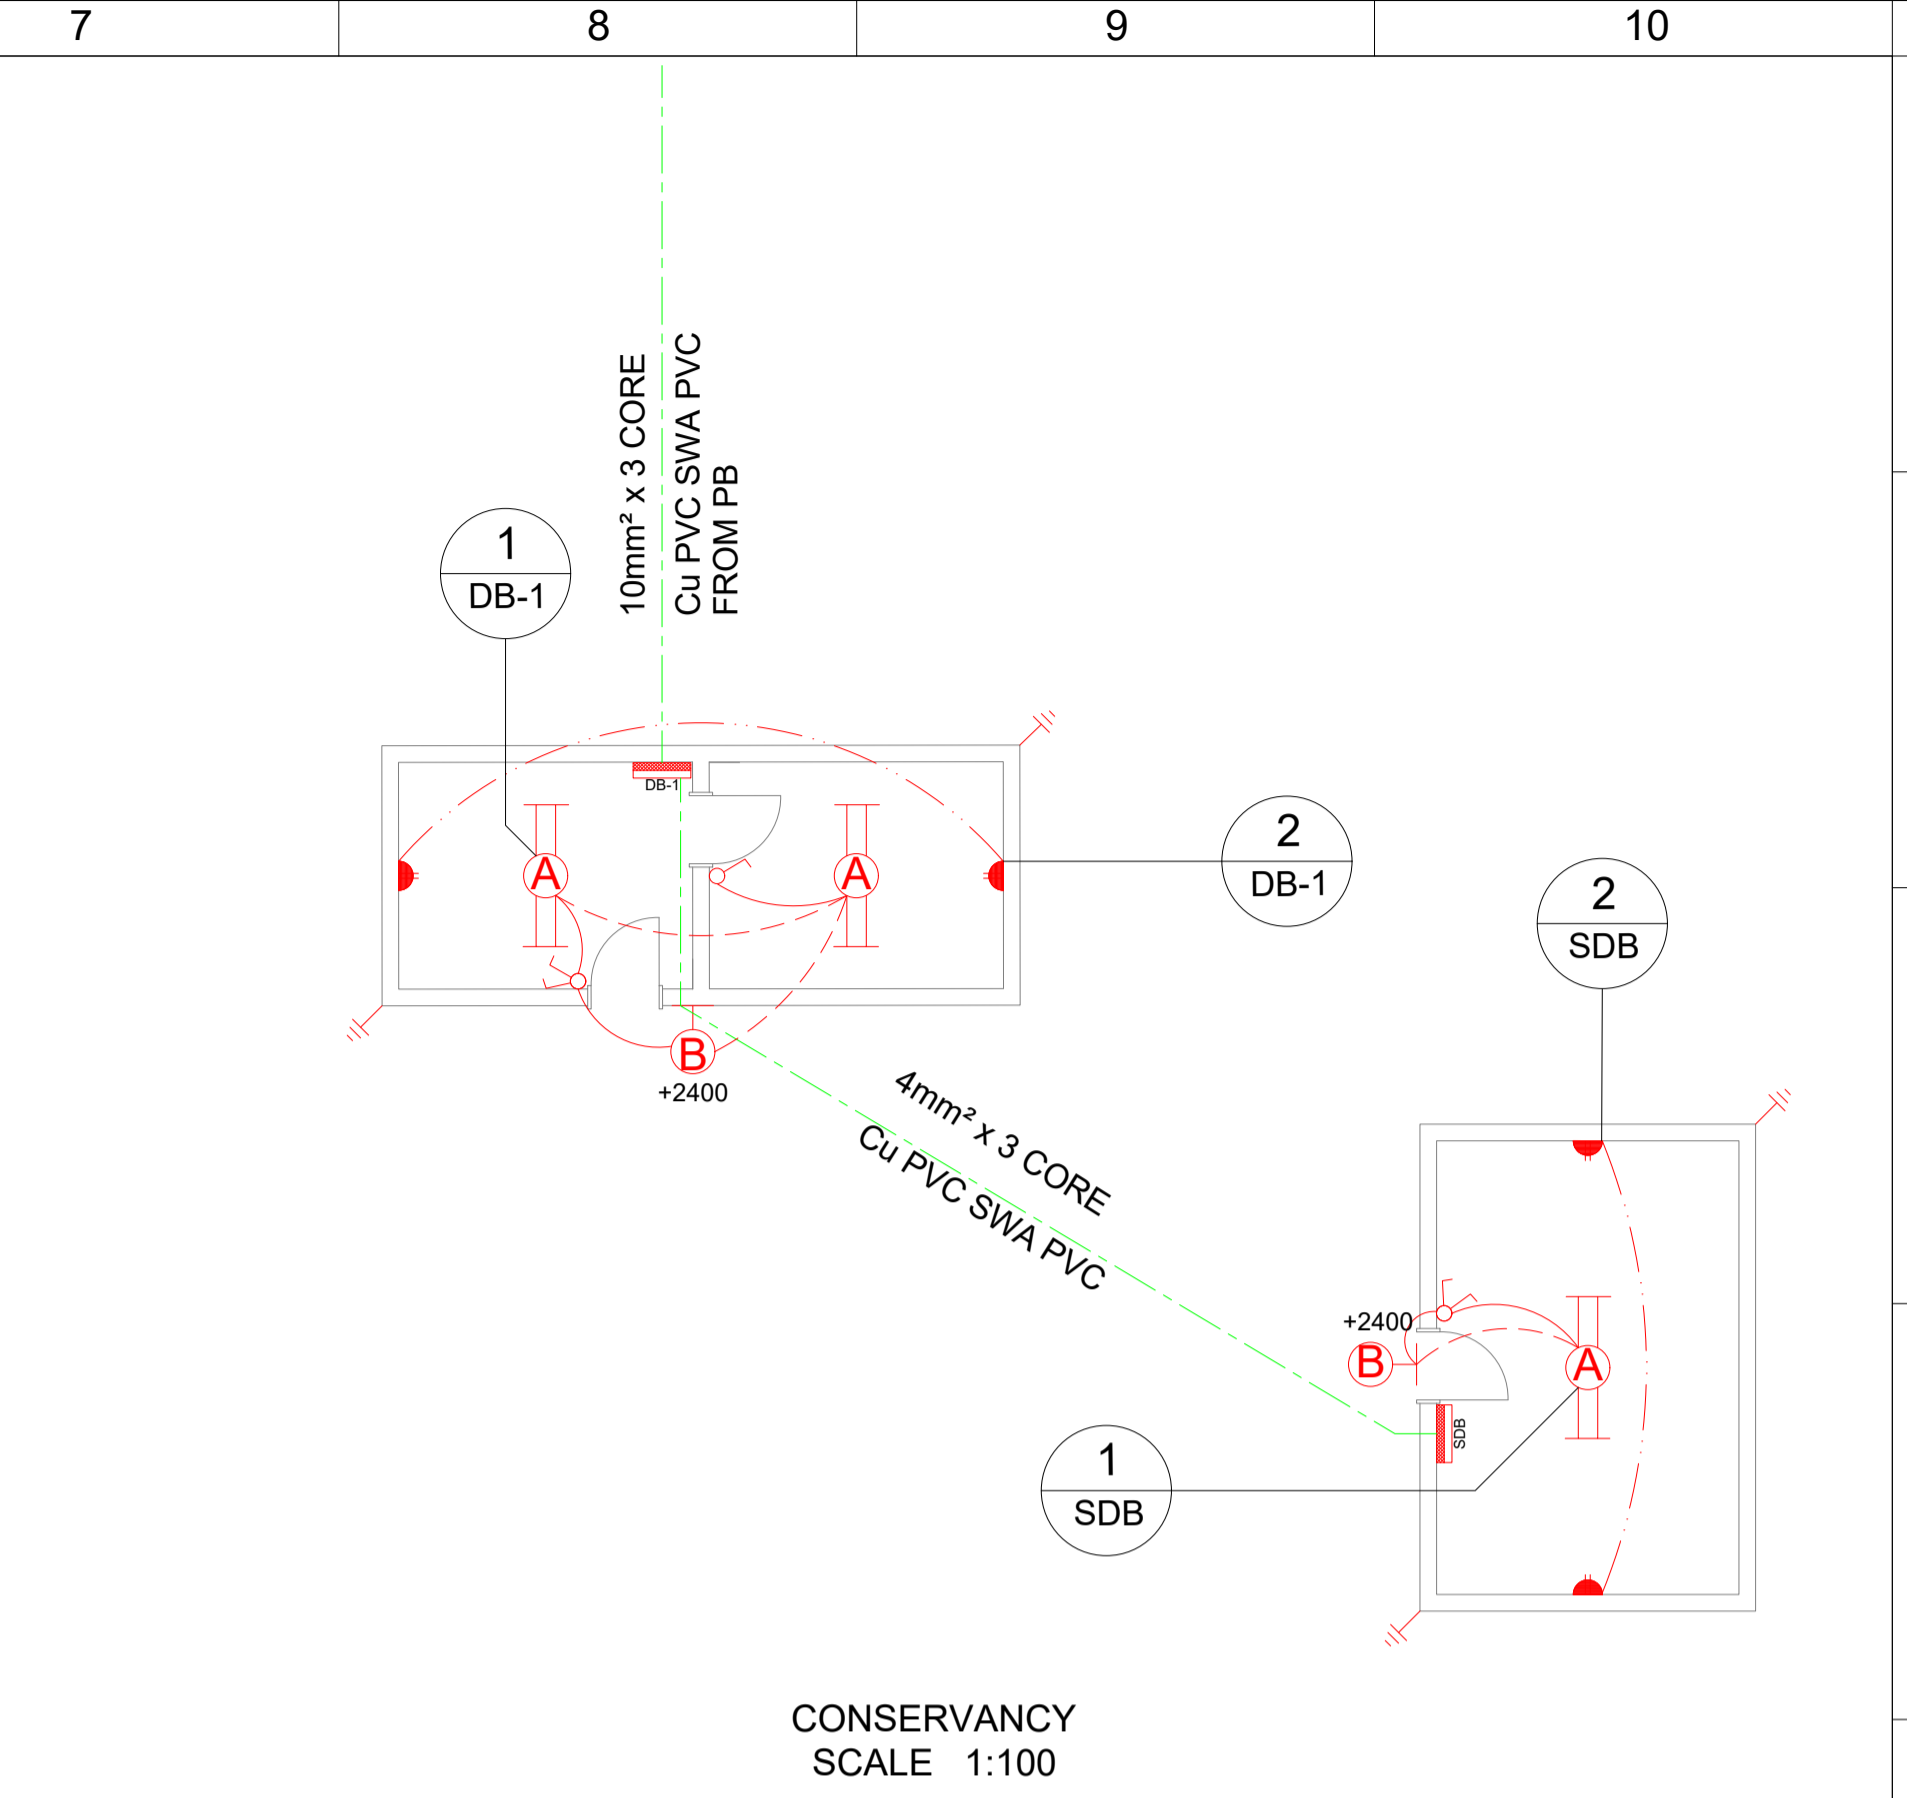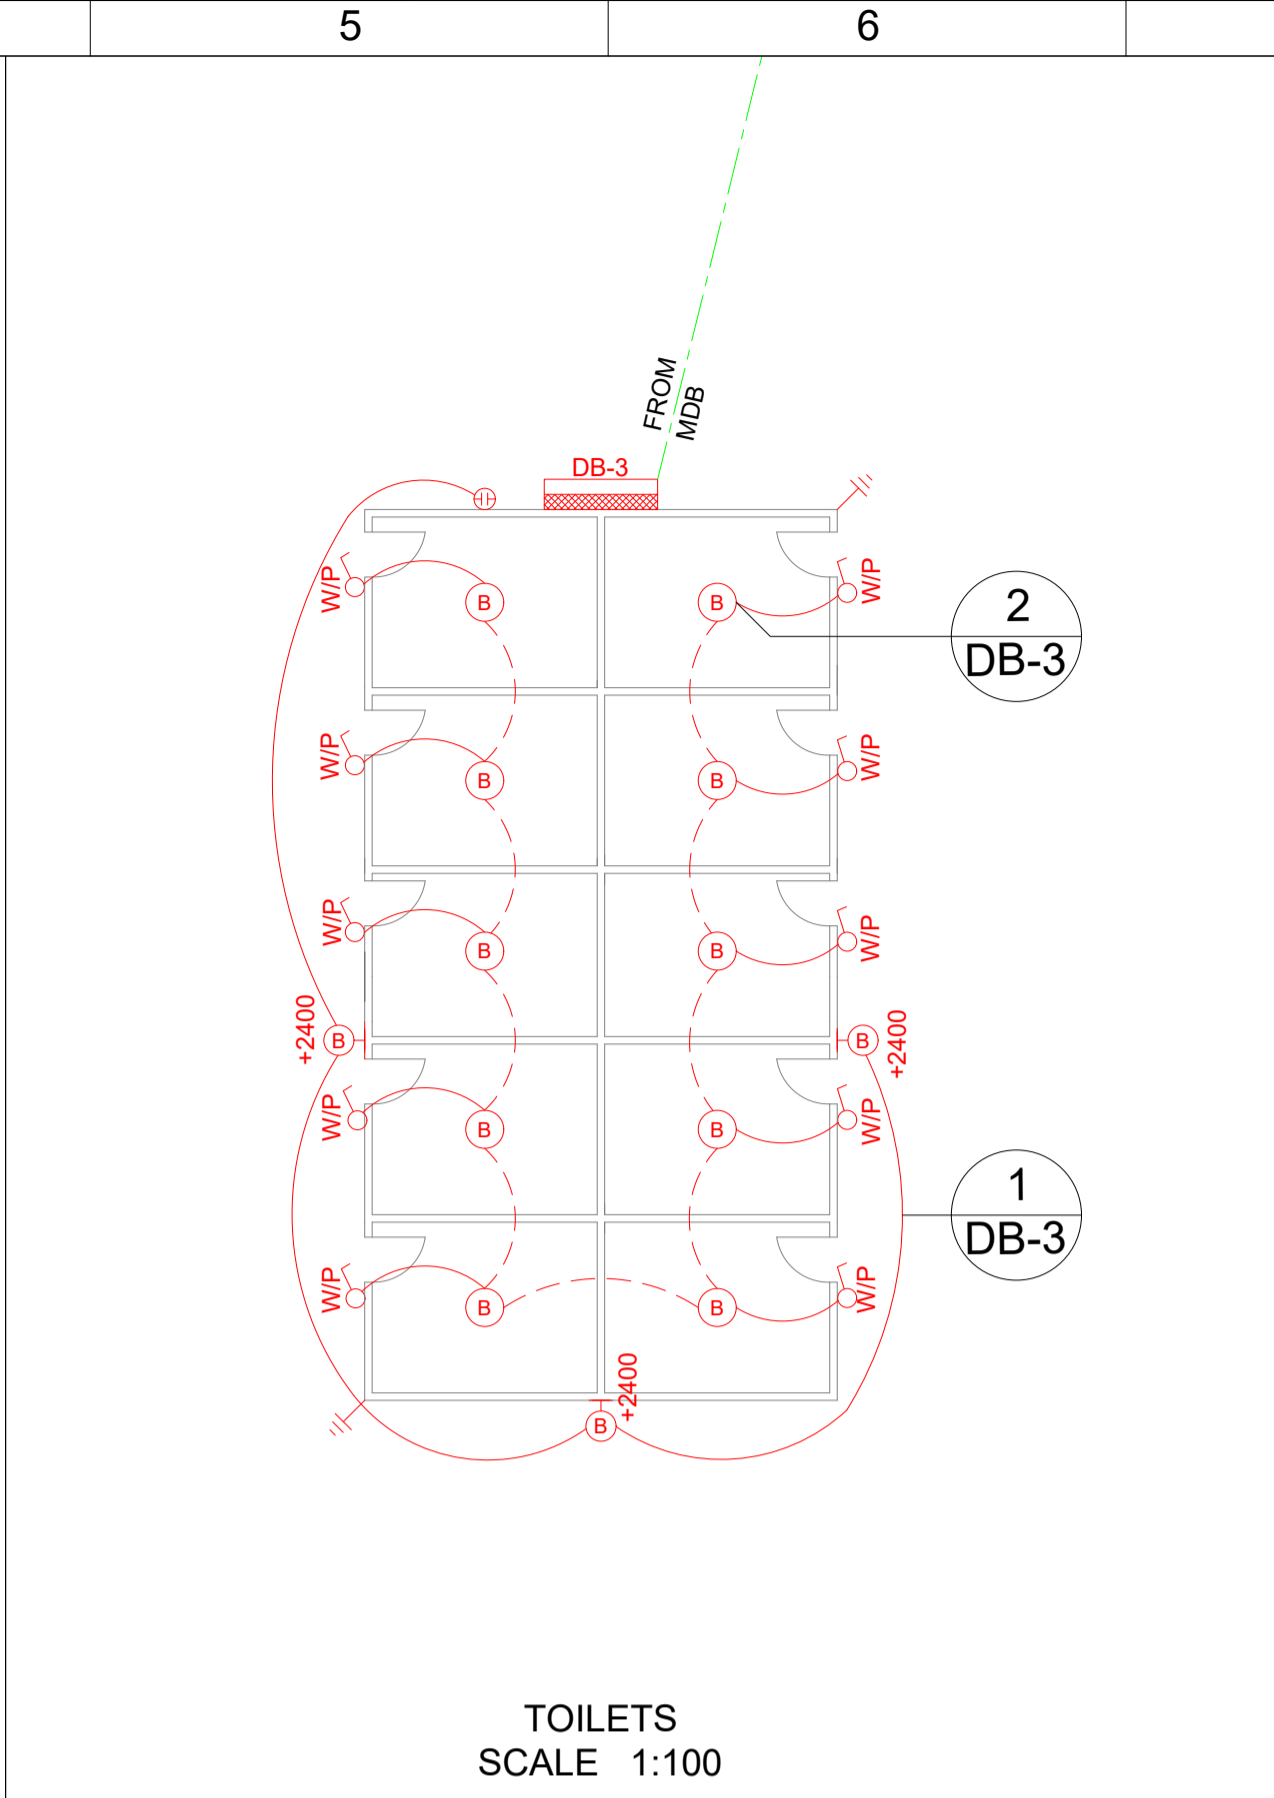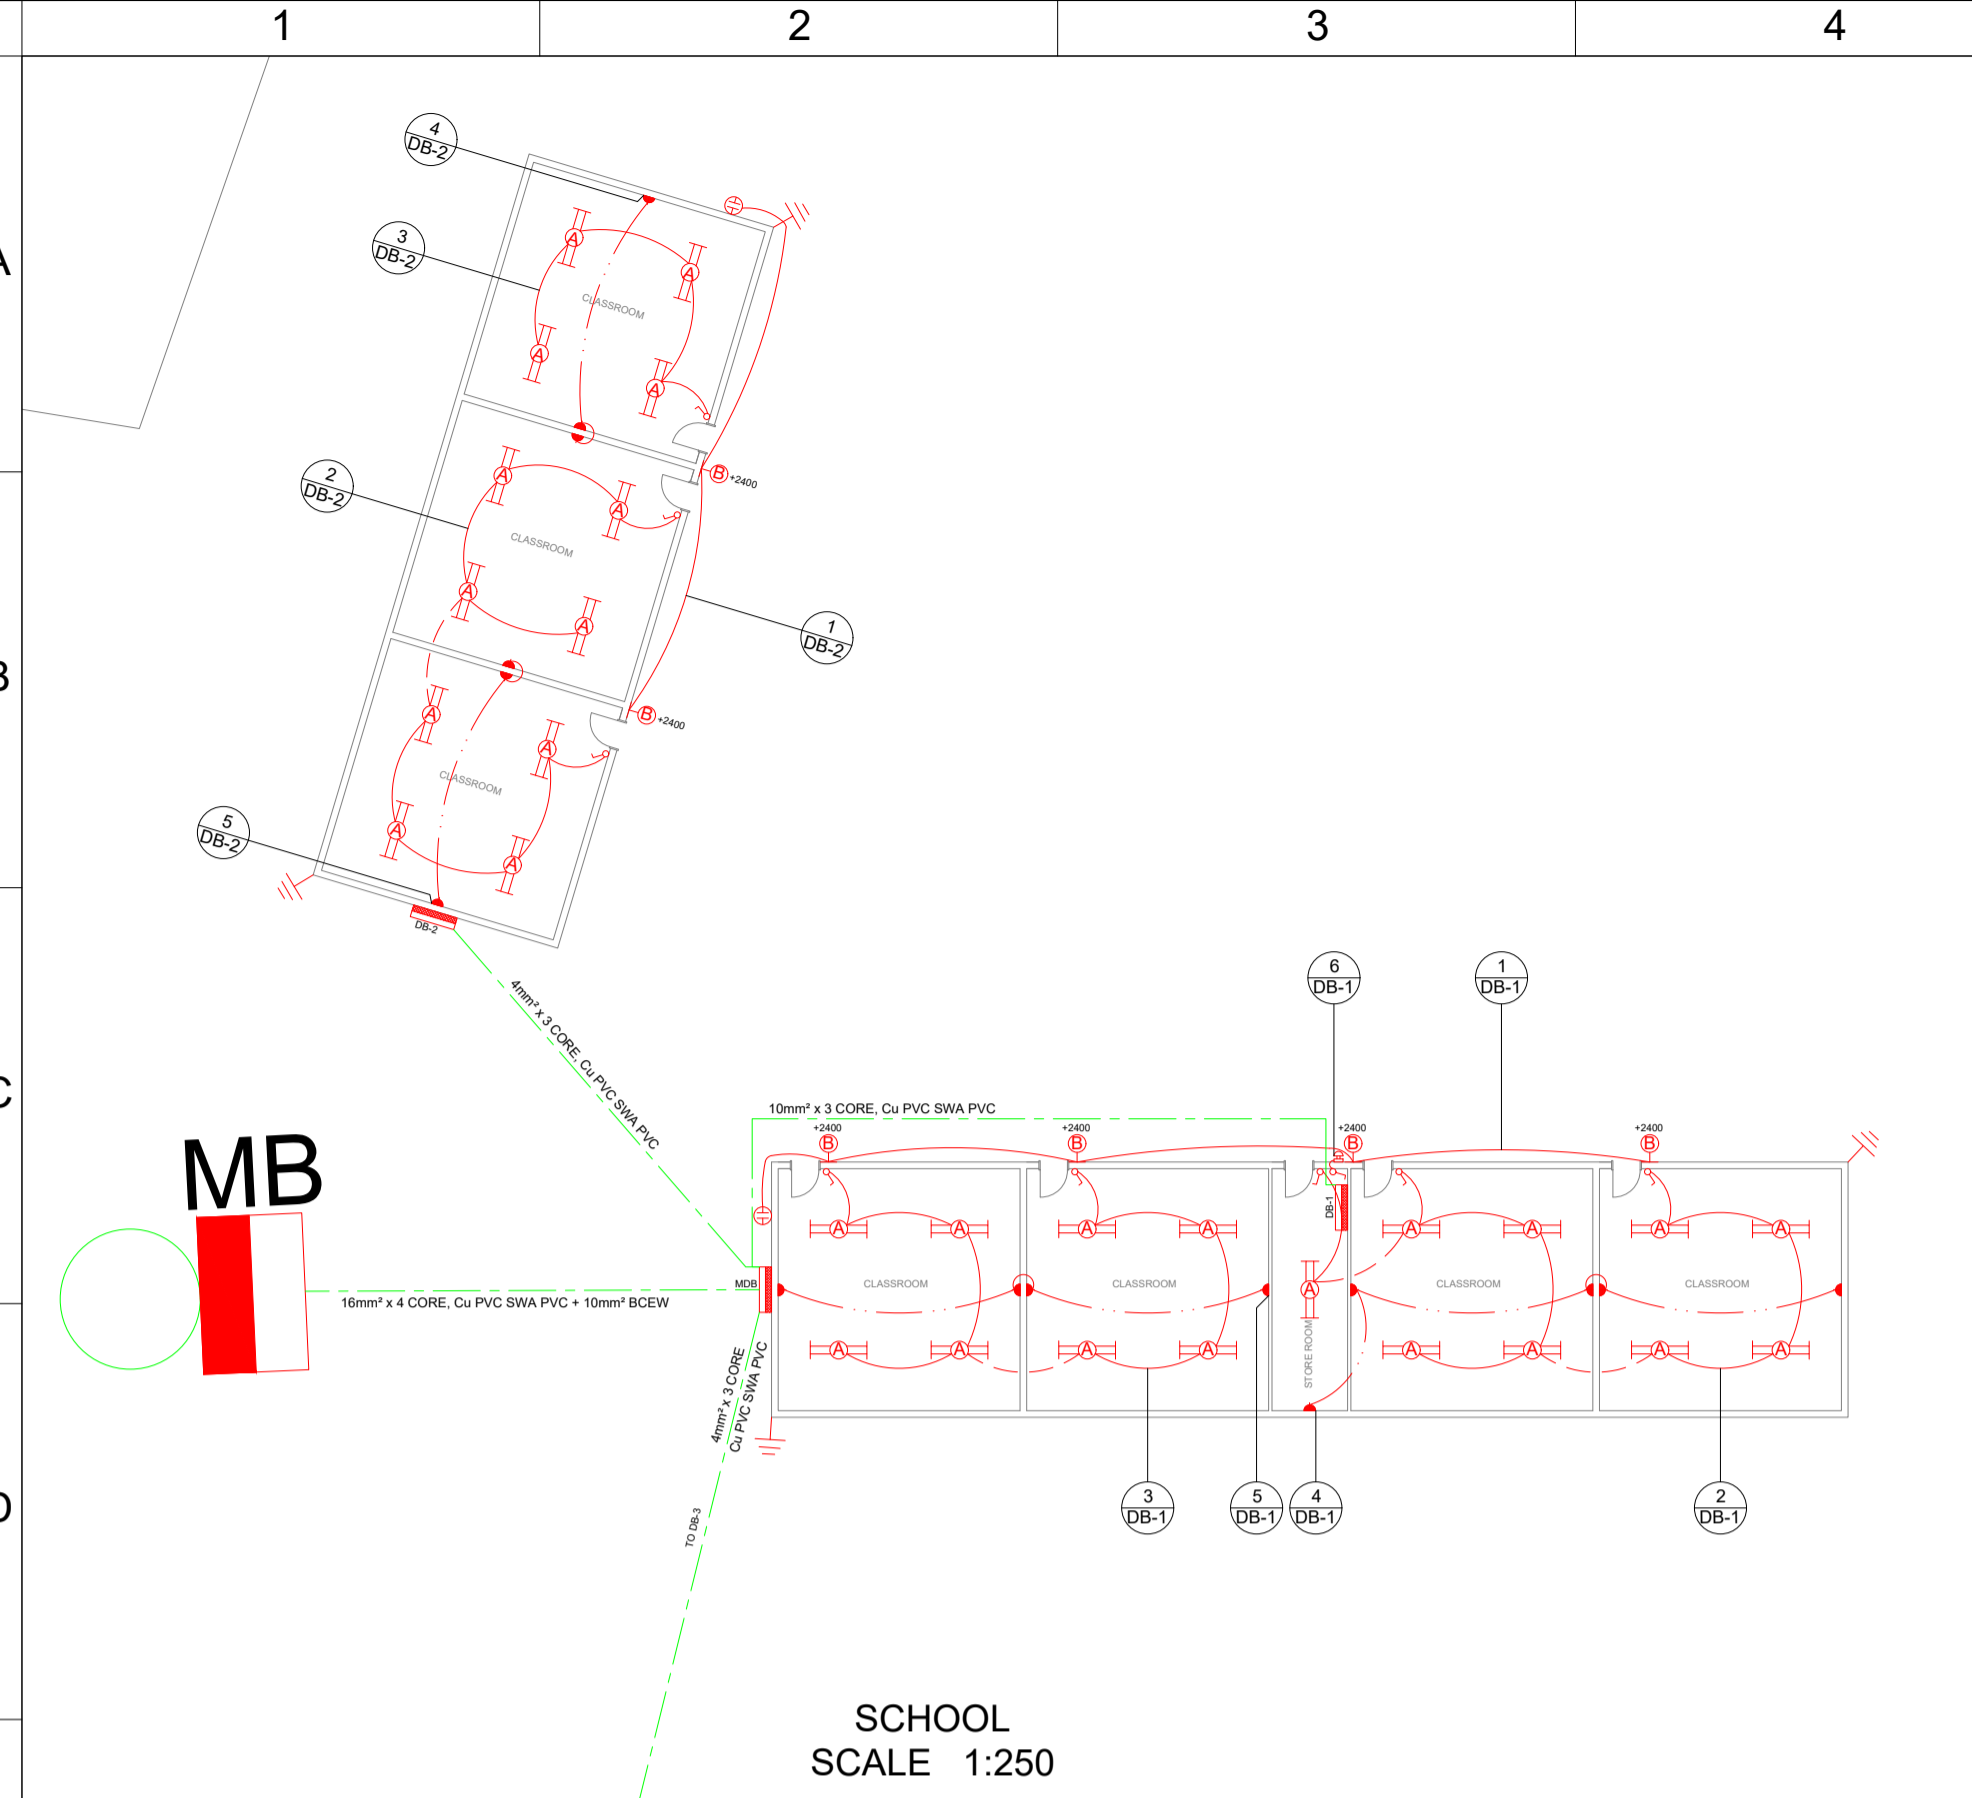

T	22-11-2023	FOR TENDER	OS
NO	DATE	REVISION	INIT

CONSULTING ENGINEERS
WINDHOEK CONSULTING ENGINEERS
P.O. Box 2484 Tel. 370900
WINDHOEK Fax. 238880
9000 E-mail: wce@wce.com.na

CLIENT
MINISTRY OF MINES AND ENERGY
DIRECTORATE OF ENERGY

PROJECT
RURAL ELECTRIFICATION
ZAMBEZI 2023 / 2024

TITLE
MASAMBO
BUILDING ELECTRICS

DESIGNED	C. SYFERT	APPROVAL BY CLIENT
DRAWN	D. SHIRLUNDA	FOR CLIENT
APPROVED FOR WCE	C. SYFERT	DATE
DATE OF ISSUE	NOV 2023	SCALE AS SHOWN
DRAWING NO.	P19005400/E/01	SHEET SIZE A1
REVISIONS	T	